




SECTION THROUGH STORE

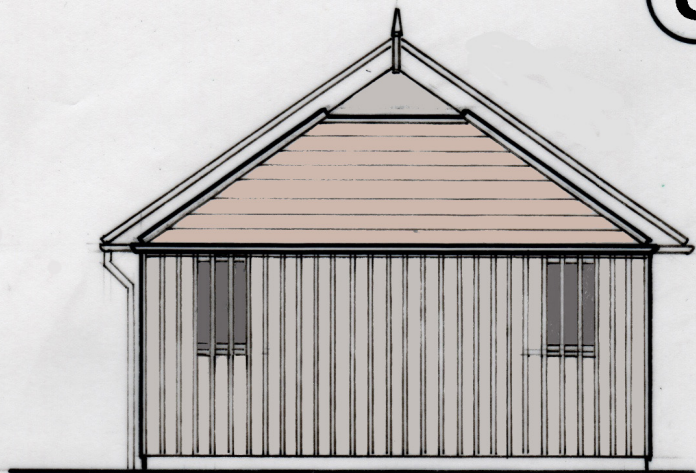

NORTH-WEST ELEVATION

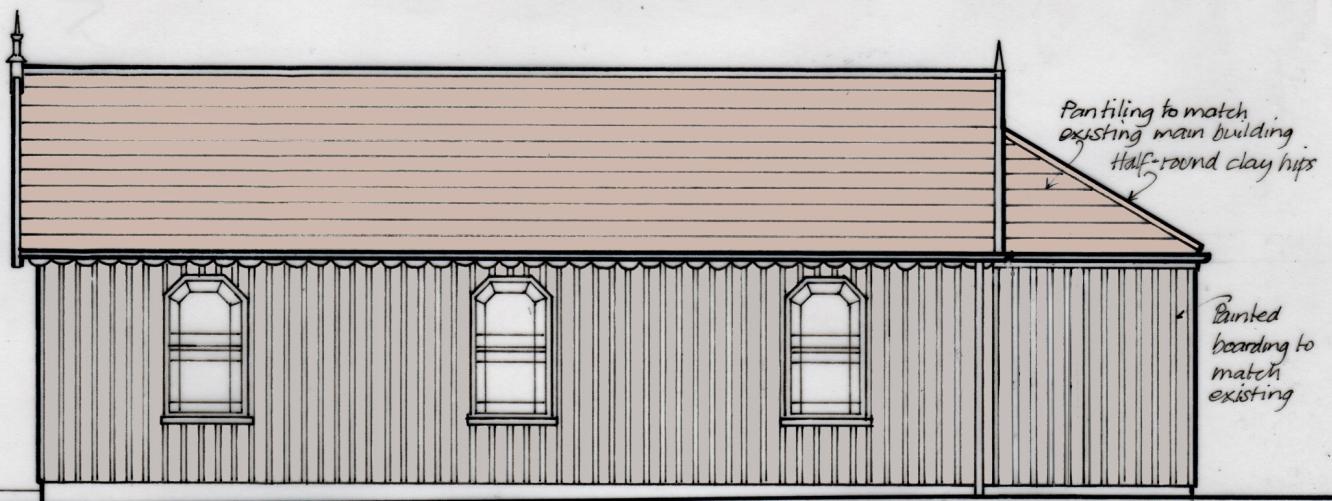

NORTH-EAST ELEVATION

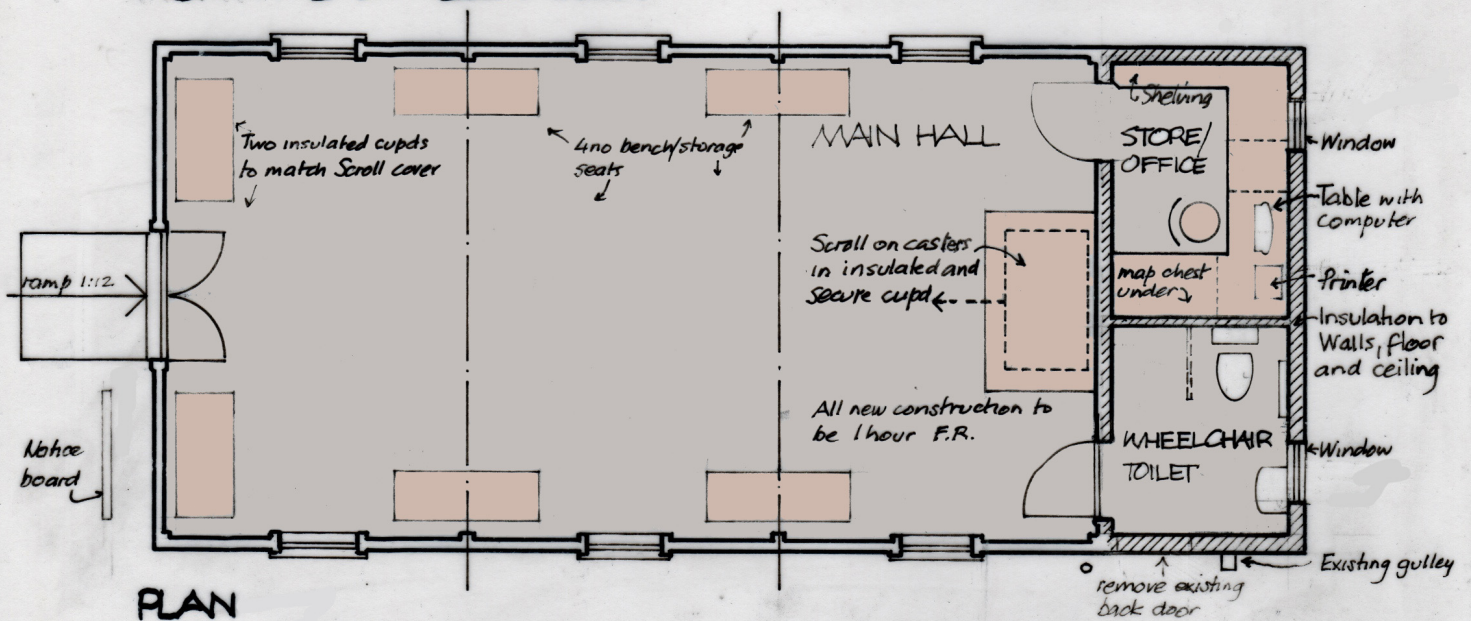

HERITAGE HUT WALBERSWICK IP18 6TT

PROPOSED IMPROVEMENTS TO STORE AT REAR

(store to be rebuilt on existing foot print with pitched roof)  
10 metres

